


N O R T H

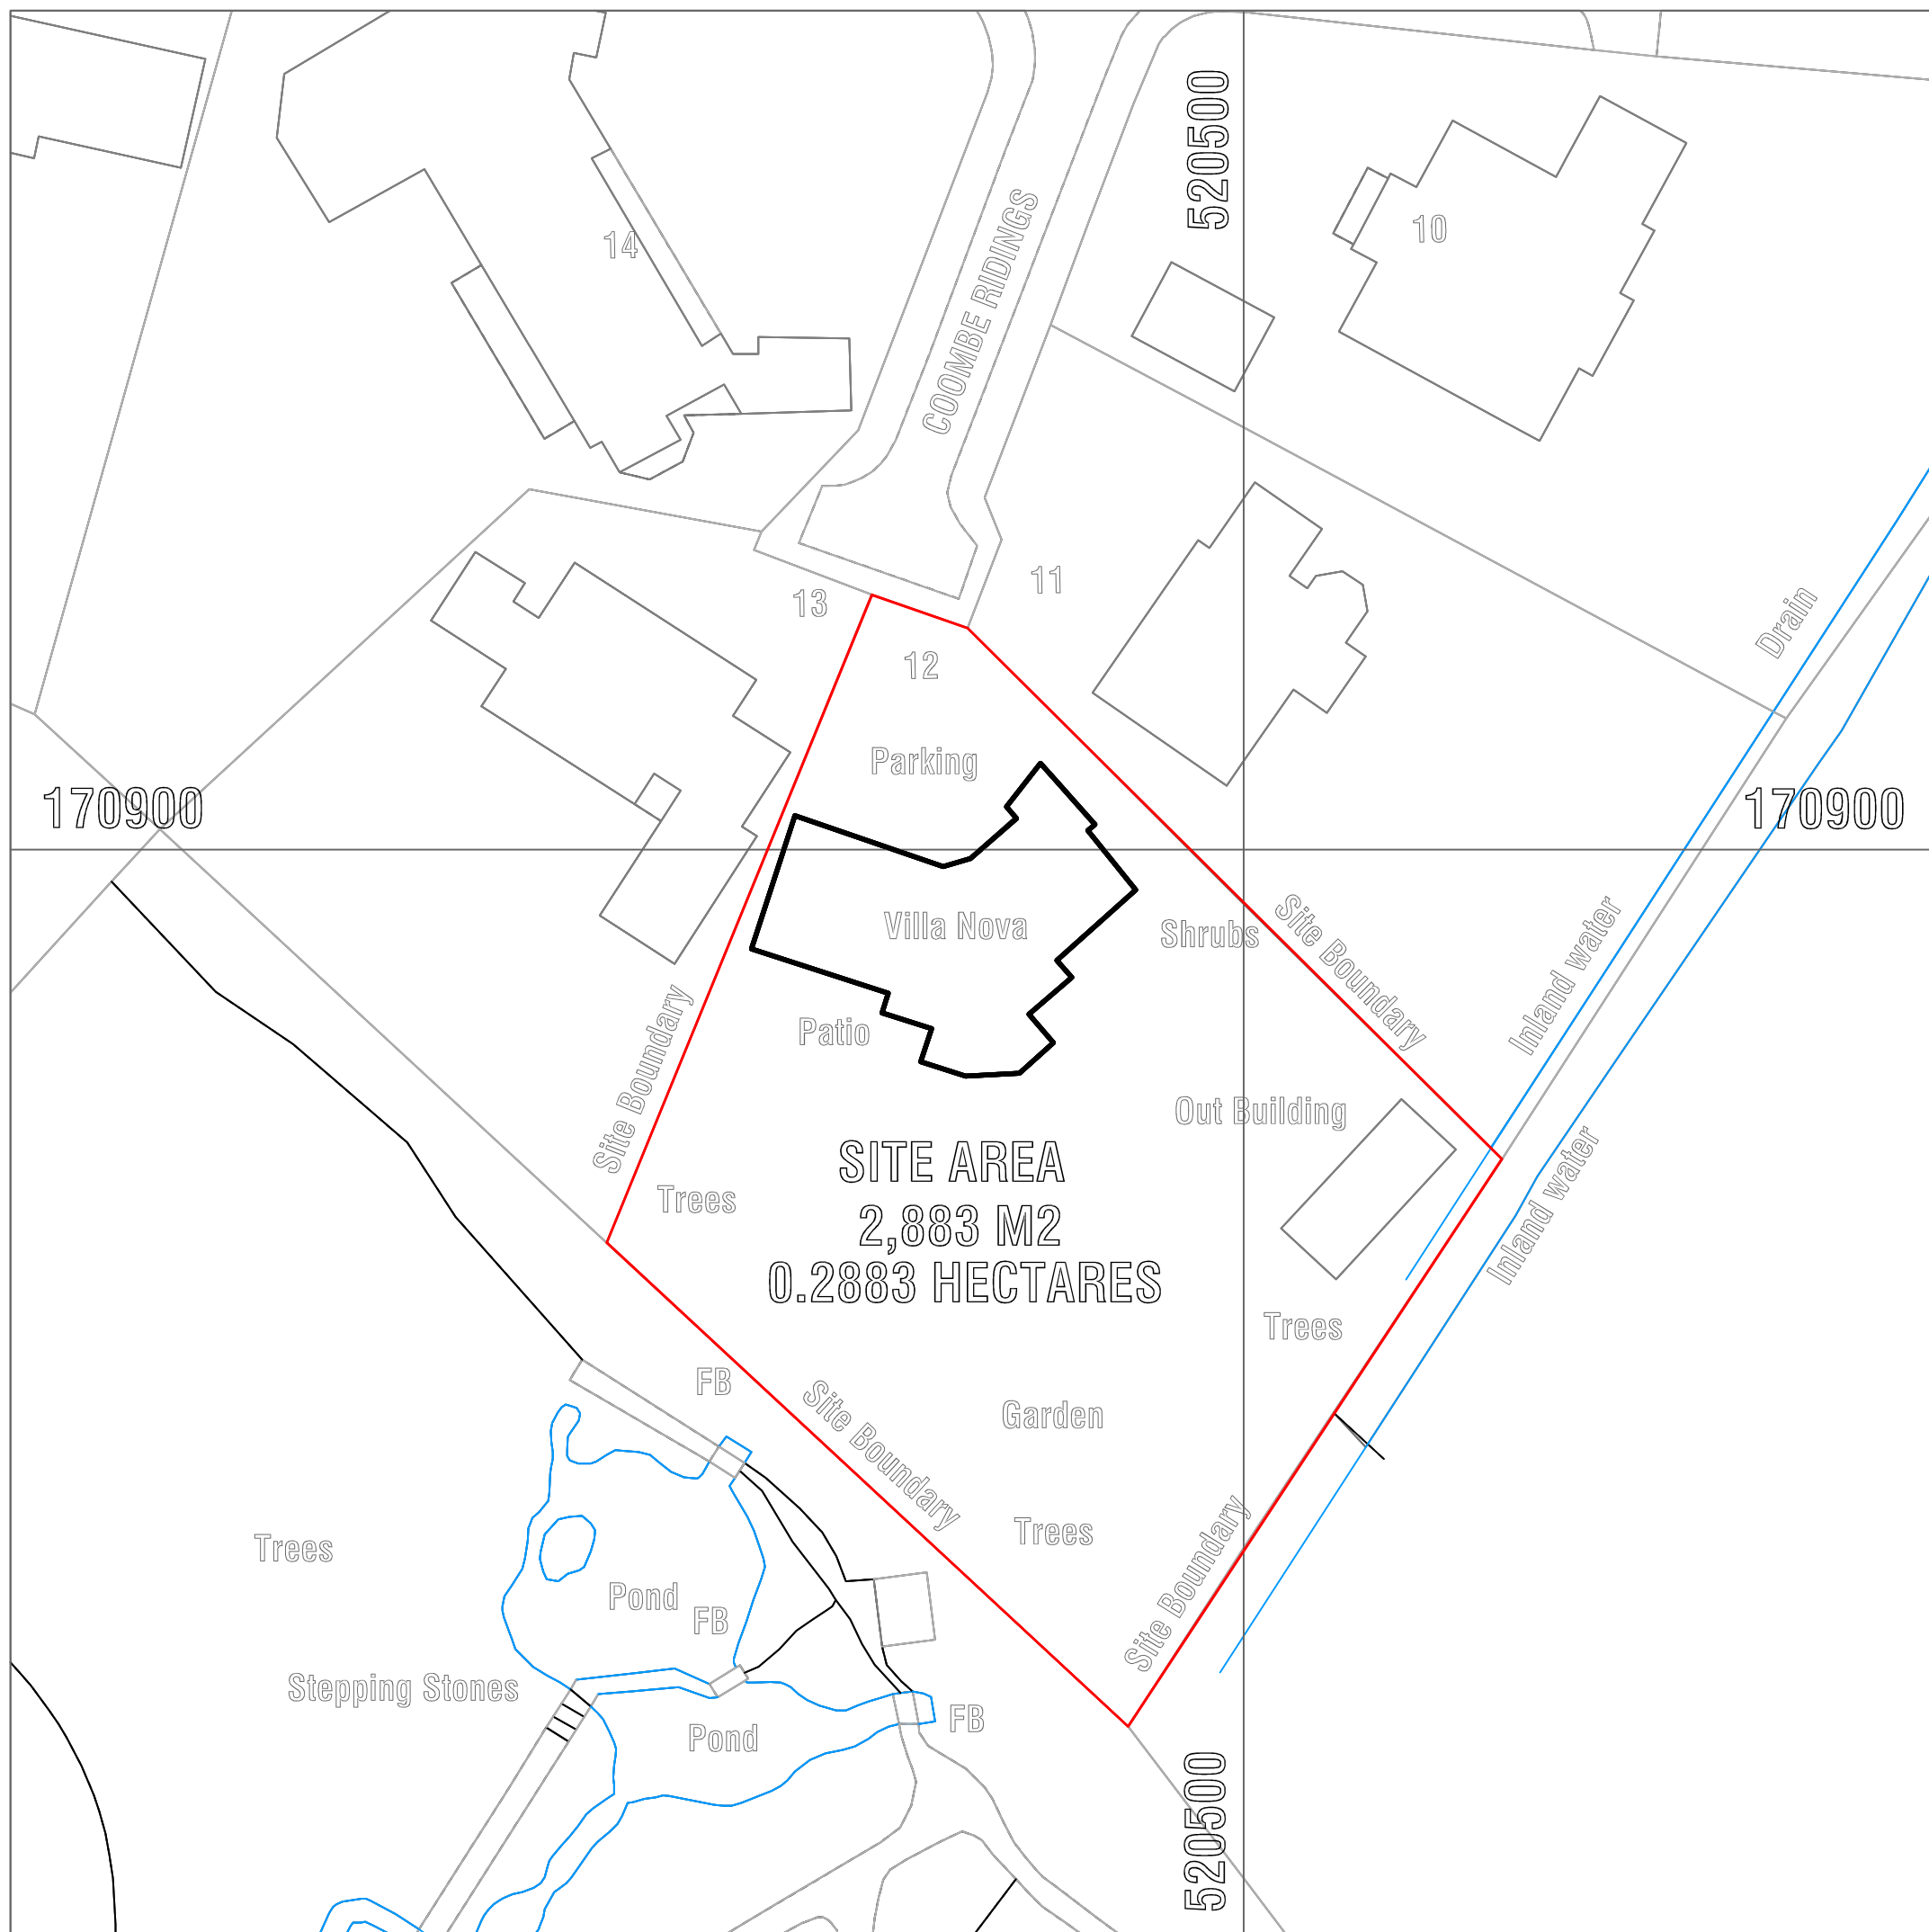

SITE AREA  
 2,883 M<sup>2</sup>  
 0.2883 HECTARES

SITE LOCATION PLAN

© Crown Copyright and database rights 2022 OS 100047474



Scale 1:500 @ A3  
 DRG No. APL 1478 SLP 01



STRUCTURAL • ARCHITECTURAL  
 TEL: 01483 77 00 73  
 Email: info@abstract-plans.co.uk  
 Web: www.abstract-plans.co.uk